



GROUND FLOOR PLAN

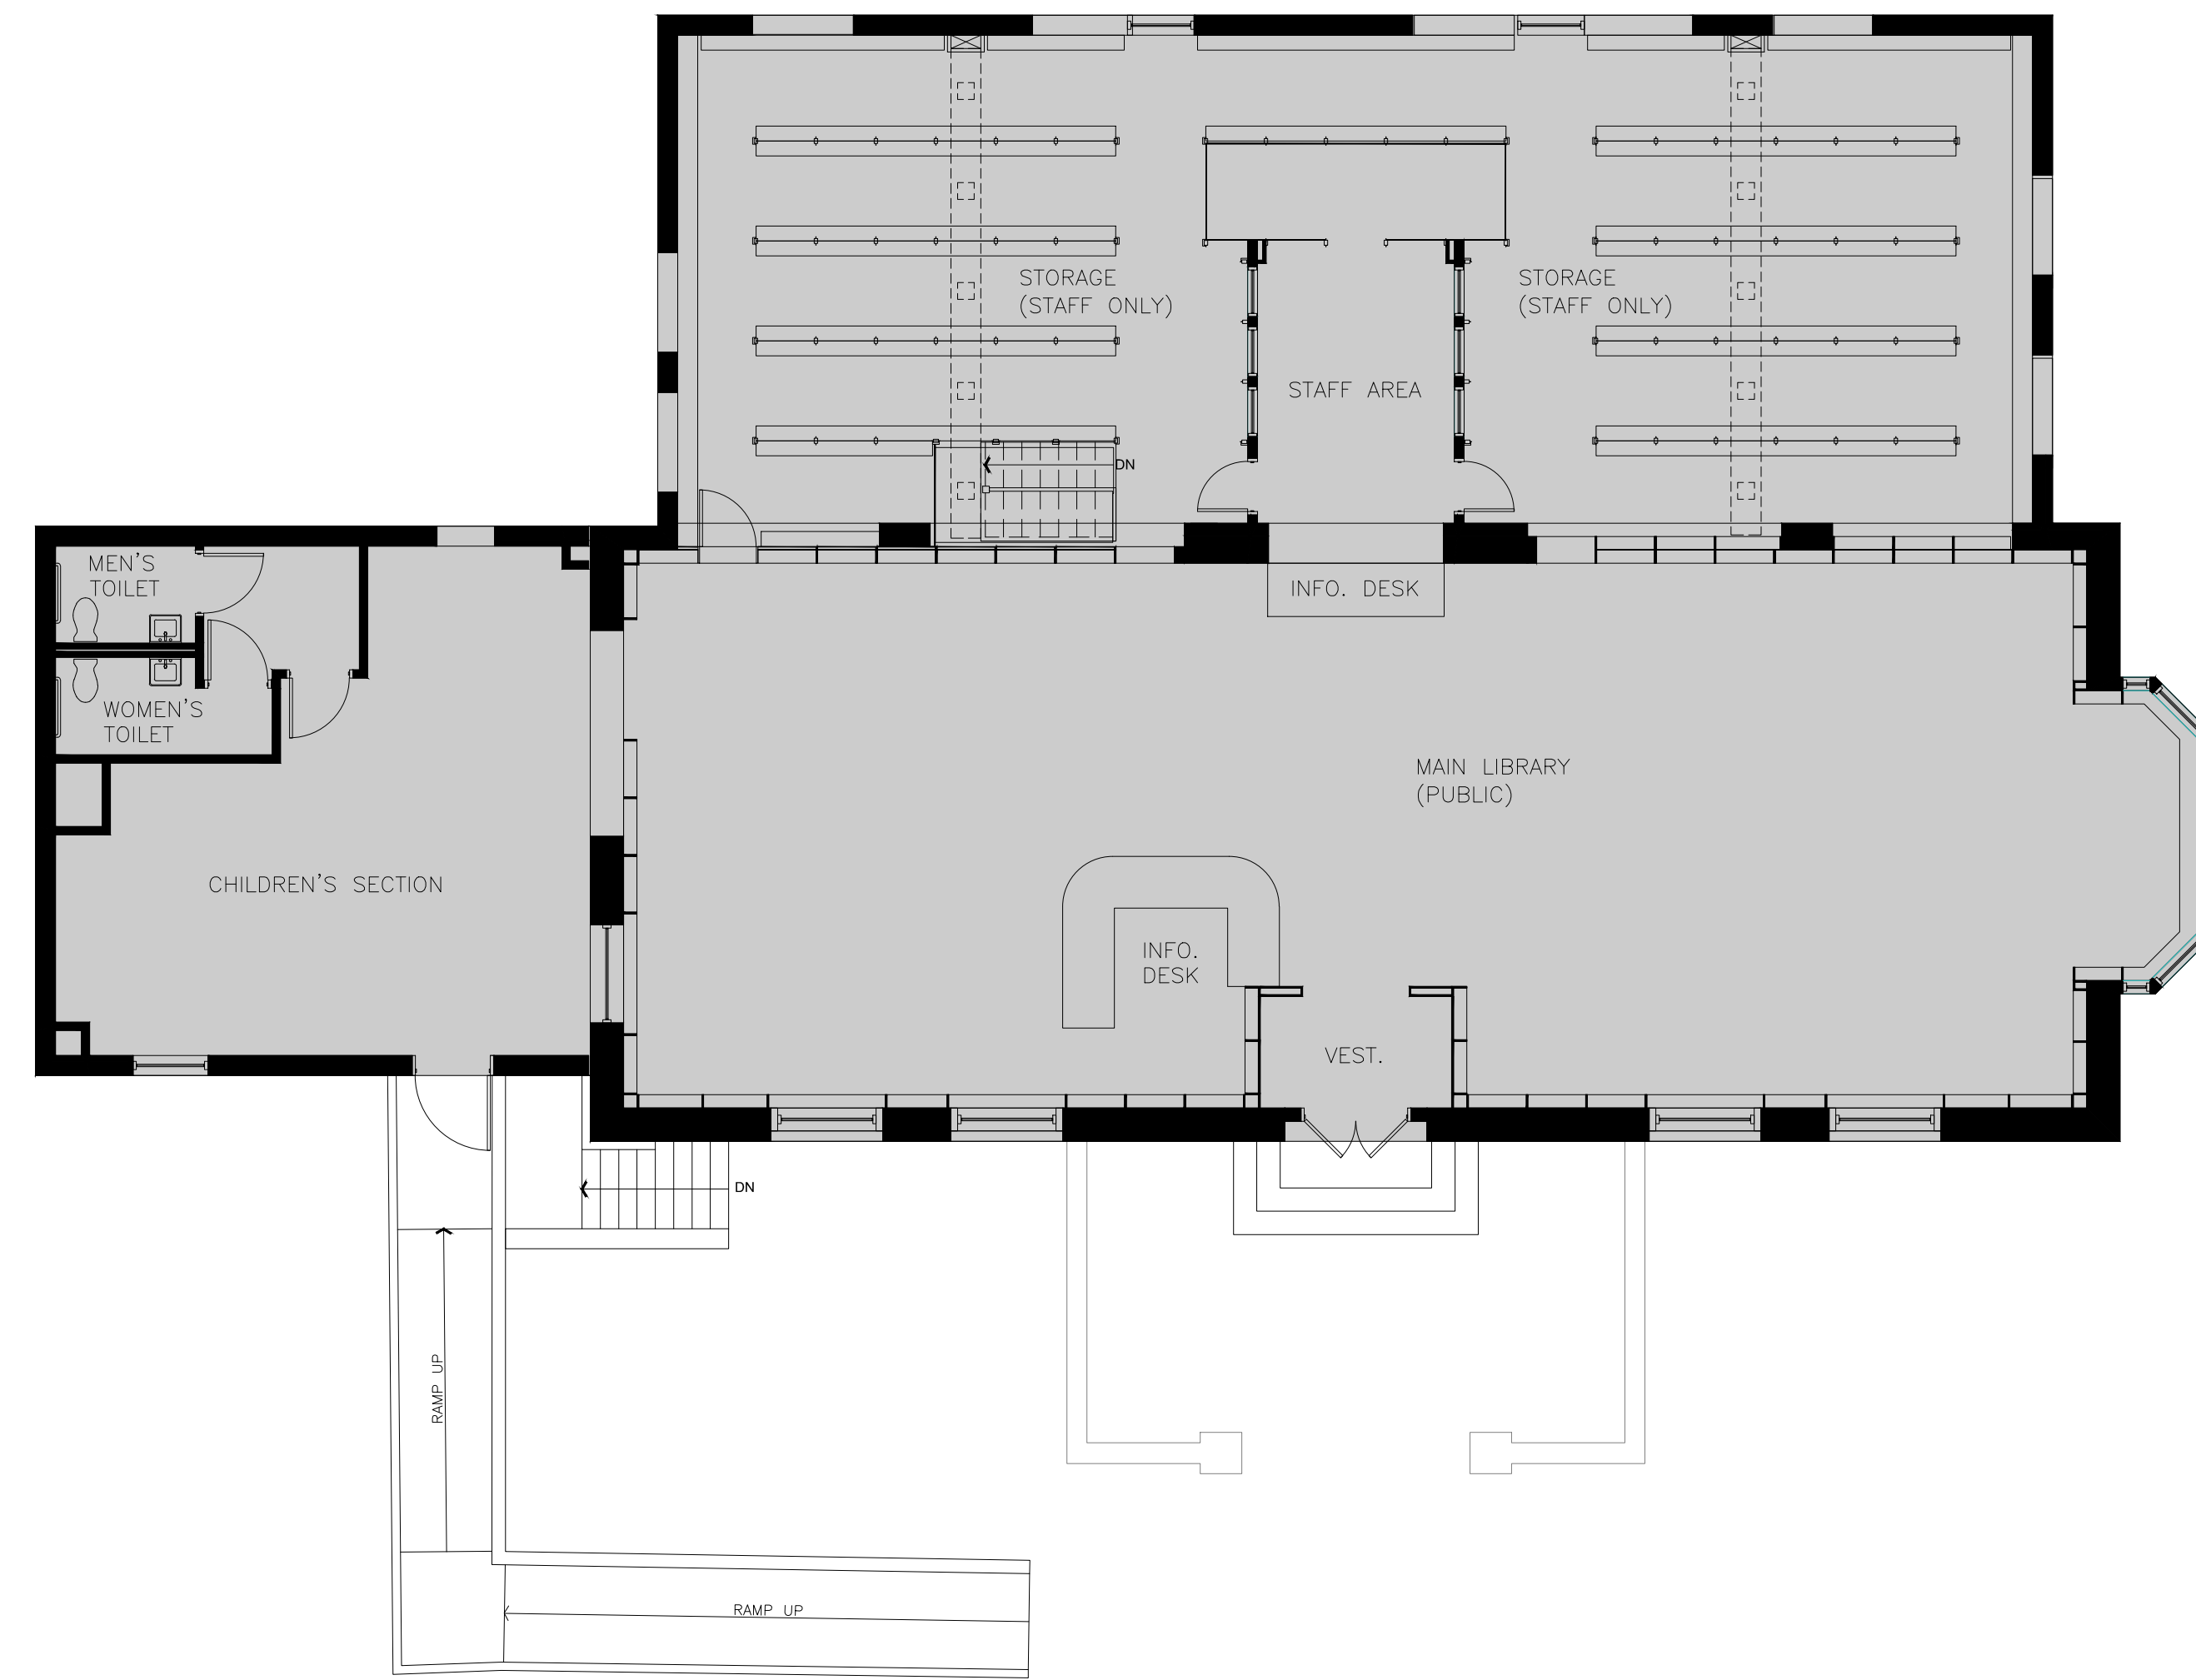



EXISTING FIRST FLOOR PLAN

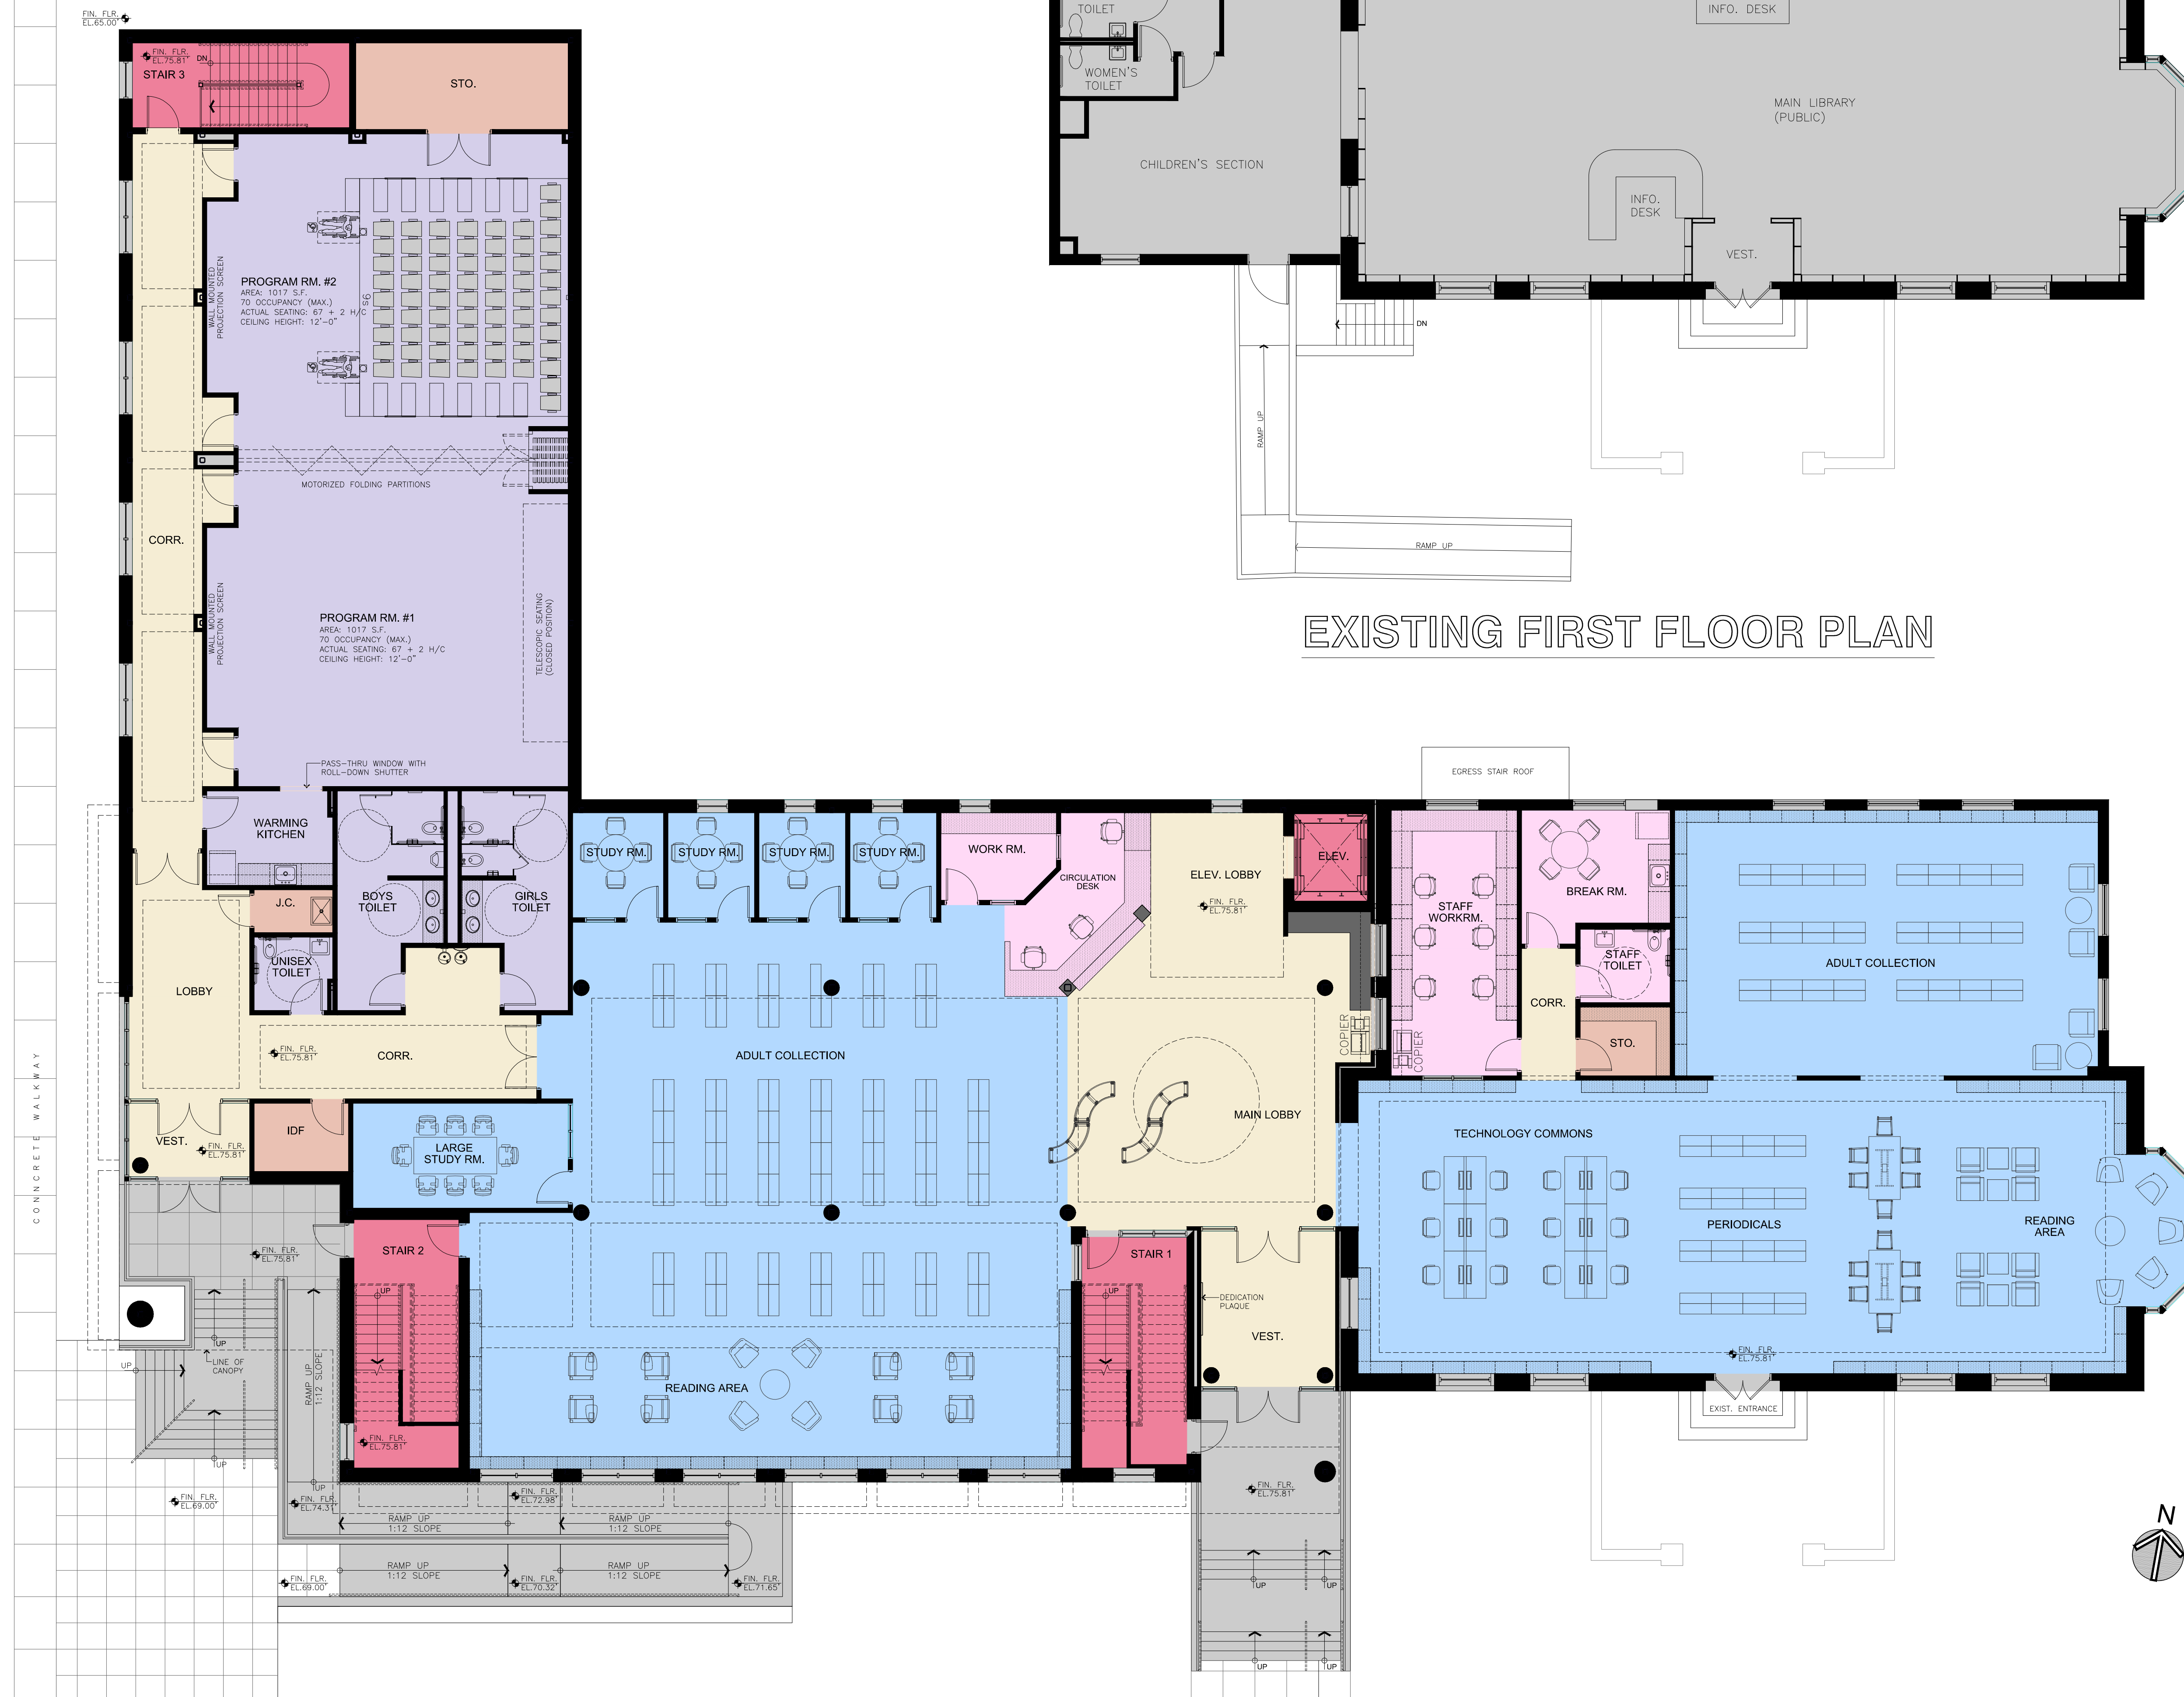

FIRST FLOOR PLAN

- LEGEND**
- ADULT
  - YOUTH
  - CHILDREN
  - STAFF
  - COMMUNITY
  - BUILDING SERVICES
  - CIRCULATION
  - STAIRS / ELEVATOR

AREA TABULATION		
<b>BASEMENT</b>		<b>1,797 SF</b>
Renovation	1,702 SF	
Addition	95 SF	
Demolition - 800 SF		
SubTotal		
<b>FIRST FLOOR</b>		<b>14,026 SF</b>
Renovation	3,863 SF	
Addition	10,163 SF	
Bldg. Demolition - 837 SF		
Ramp Demolition - 327 SF		
SubTotal		
<b>SECOND FLOOR</b>		<b>6,265 SF</b>
Addition	6,265 SF	
<b>TOTAL AREA</b>		<b>22,088 SF</b>

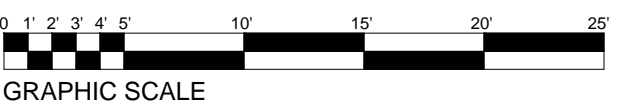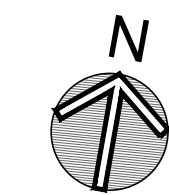

**ALTERATION AND ADDITION OF THE  
ROSELLE PUBLIC LIBRARY**  
104 W. 4th Avenue, Roselle, New Jersey 07203